


Plattegronden
 40 Atriumbungalows
 Blok C Smalven 2 1/8
 S.E.W. 21-3-72 *G.A.D.*

- Inzetting:
- 1. = Hal
 - 2. = Toilet
 - 3. = CV ruimte
 - 4. = Zithoek
 - 5. = Eethoek
 - 6. = Keuken
 - 7. = Poortvloer
 - 8. = Gang
 - 9. = Backkamer
 - 10. = Slaapkamer

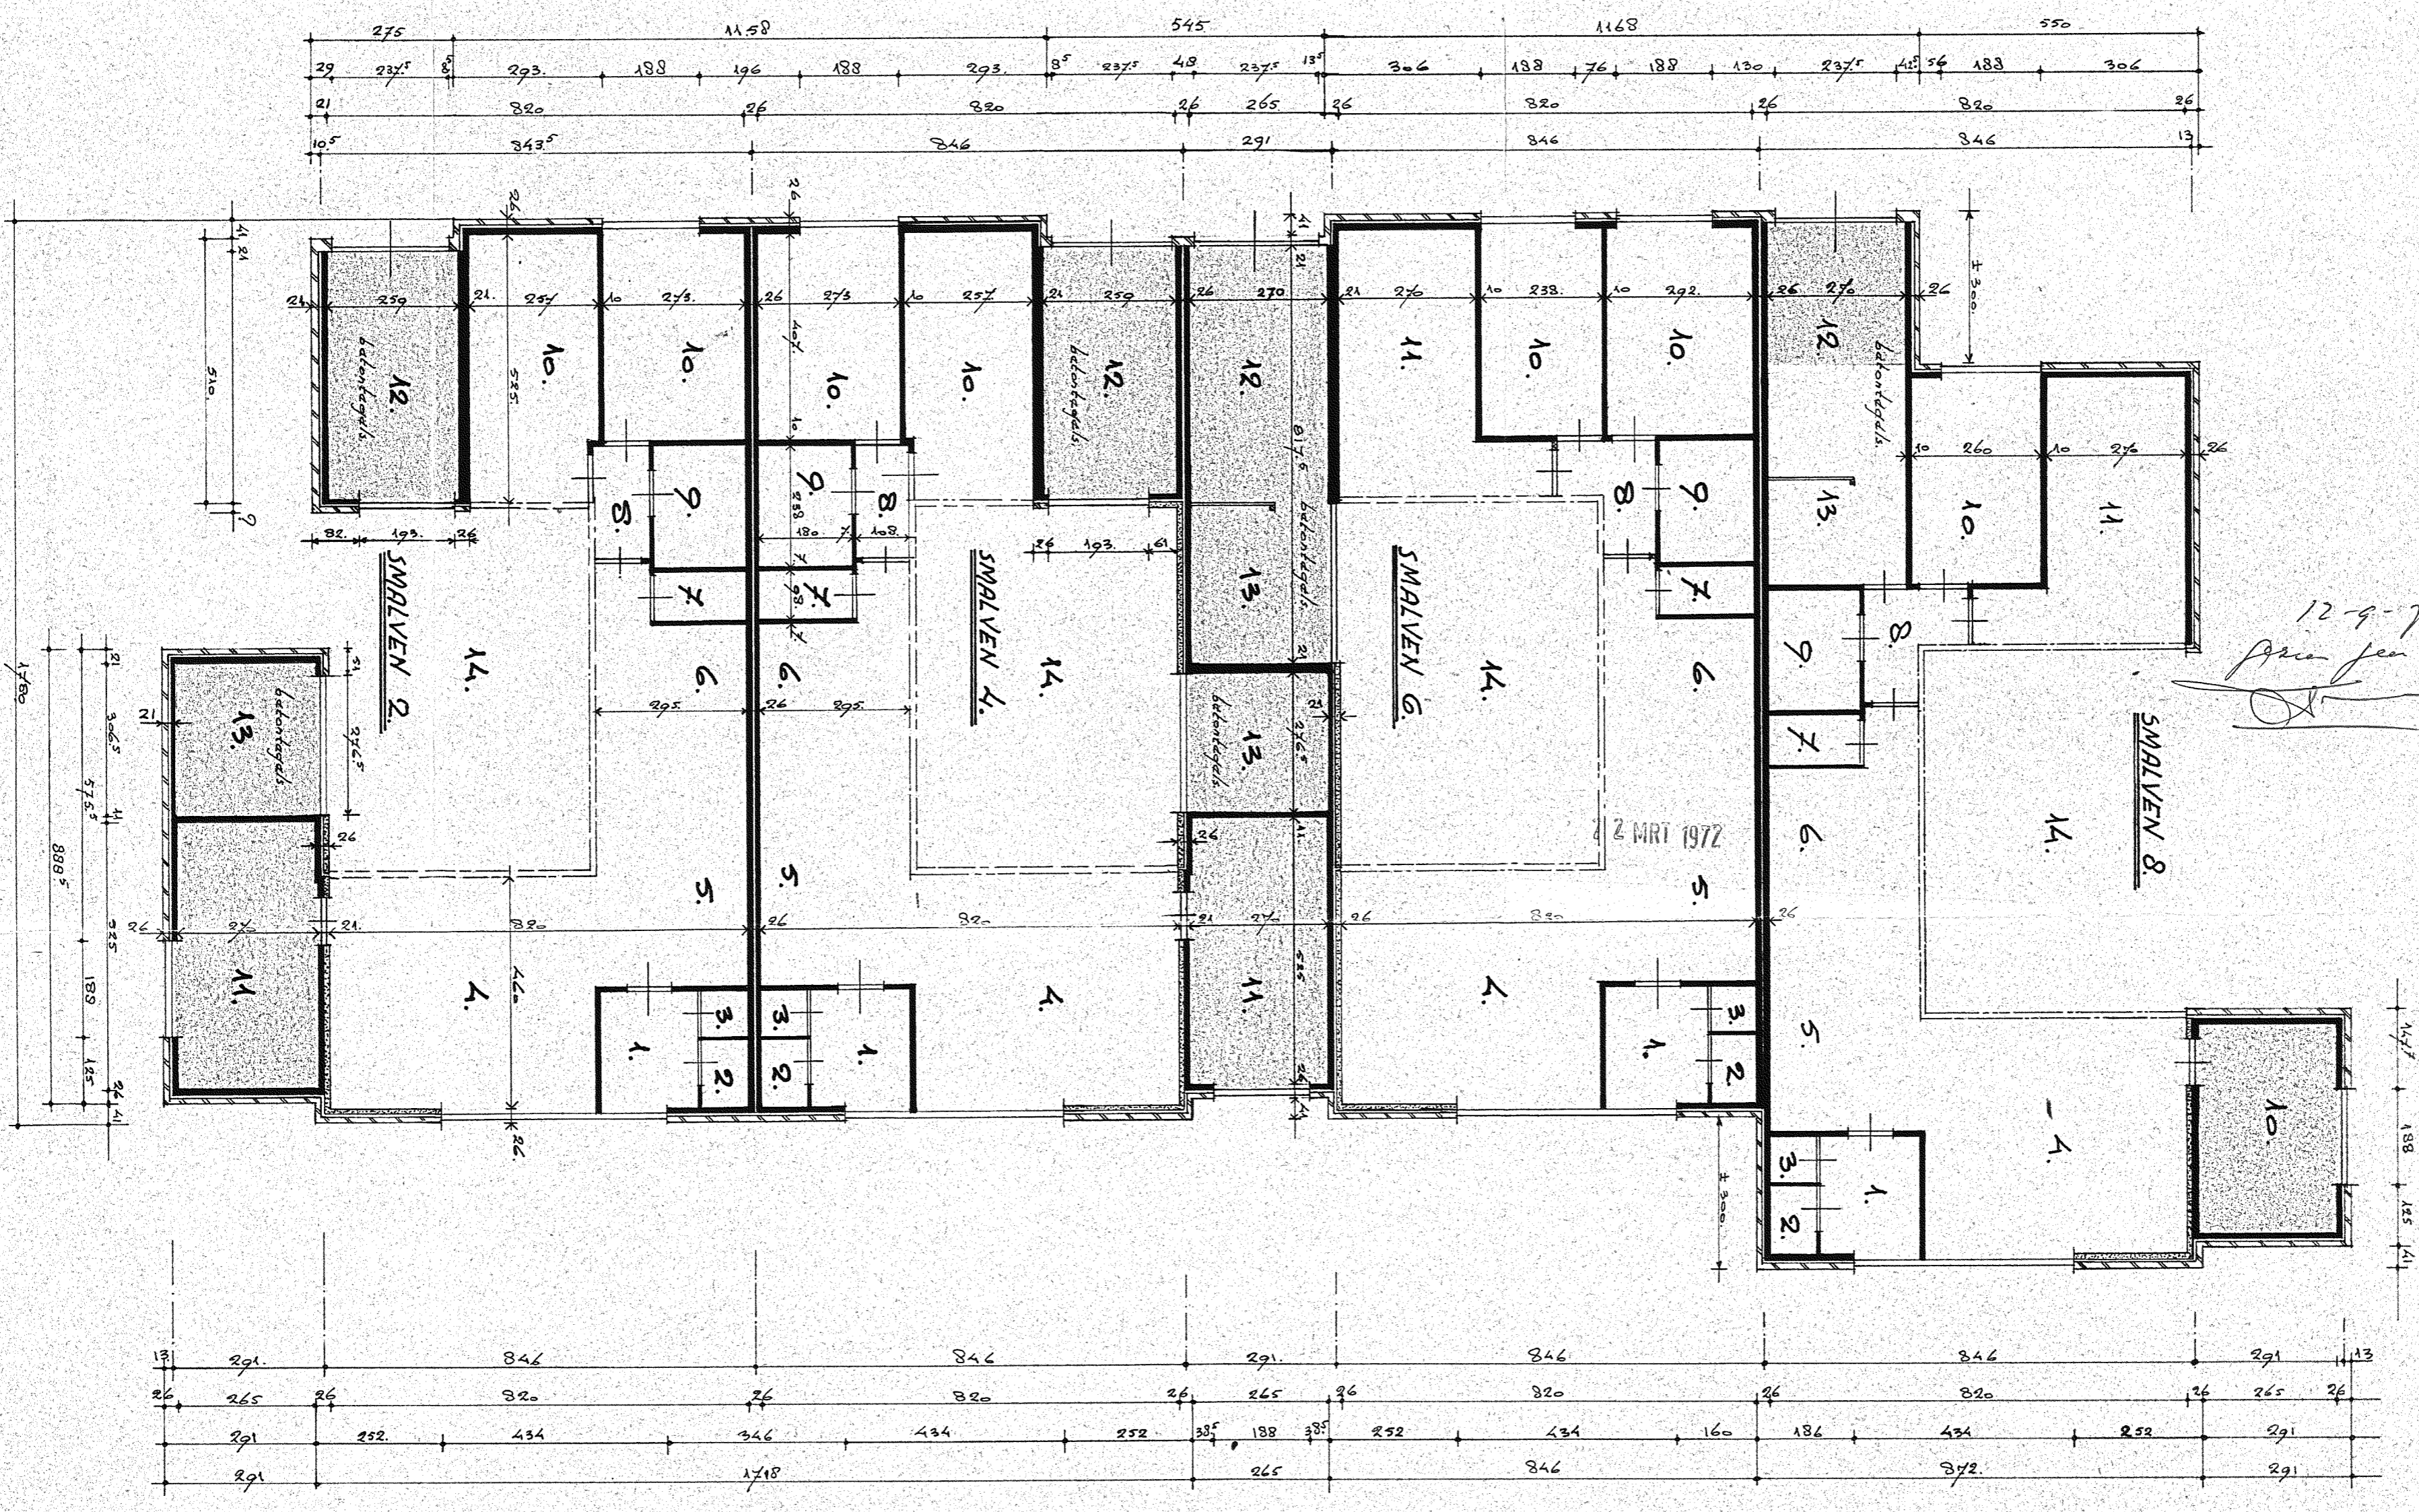

12-9-73
 Price per cont.
[Signature]